


單位: m. m²

宗地内无墙铁皮棚（雨棚）面积：2387.28m²

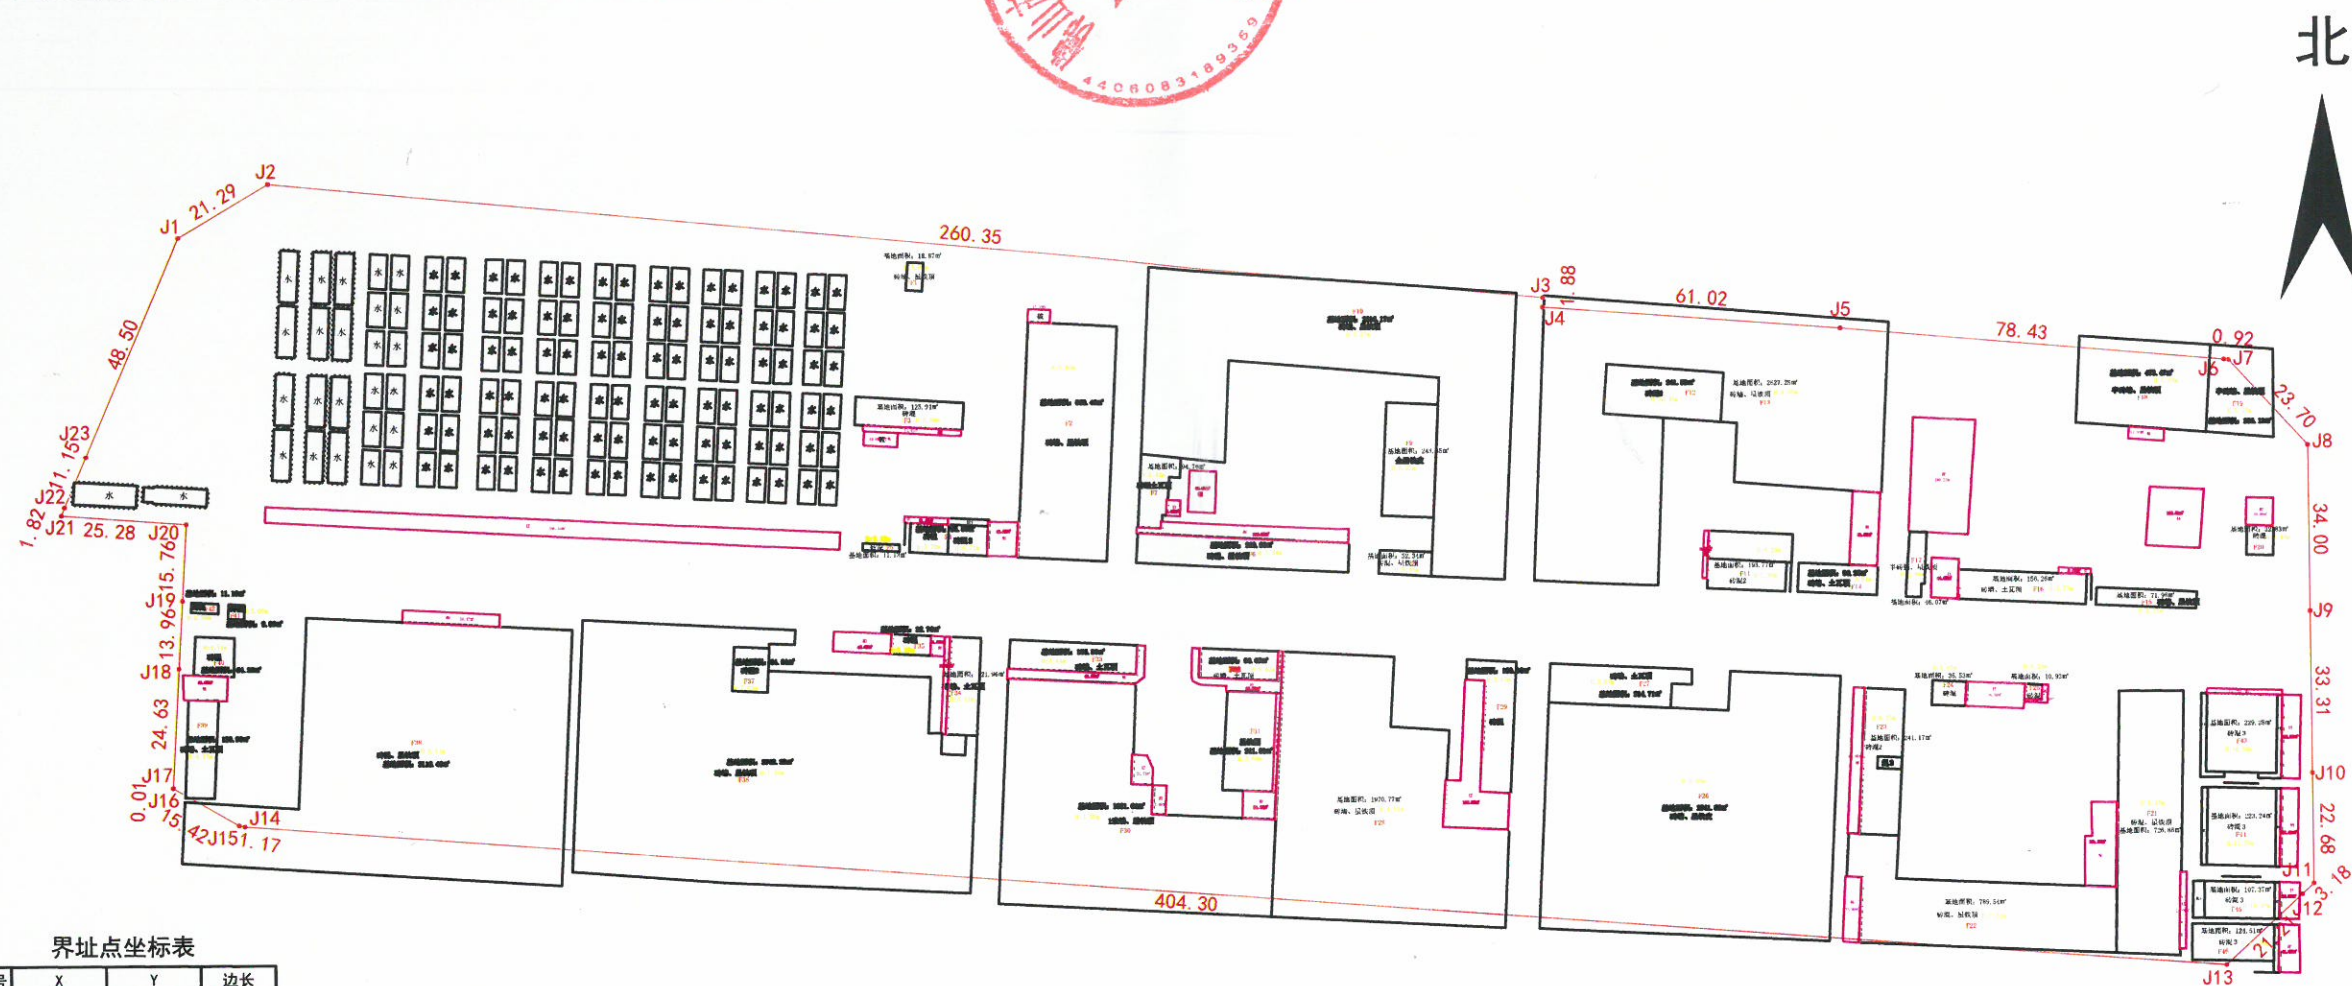

点号	X	Y	边长
J1	2529985.043	38371373.360	21.29
J2	2529995.829	38371391.718	260.35
J3	2529969.436	38371650.727	1.88
J4	2529967.554	38371650.640	61.02
J5	2529962.449	38371711.450	78.43
J6	2529955.003	38371789.522	0.92
J7	2529954.903	38371790.439	23.70
J8	2529937.319	38371806.322	34.00
J9	2529903.317	38371806.322	33.31
J10	2529870.009	38371806.322	22.68
J11	2529847.333	38371806.322	3.18
J12	2529845.182	38371803.985	21.21
J13	2529830.814	38371788.380	404.30
J14	2529864.153	38371385.455	1.17
J15	2529864.377	38371384.302	15.42
J16	2529872.219	38371371.021	0.01
J17	2529872.231	38371371.022	24.63
J18	2529896.818	38371372.508	13.96
J19	2529910.750	38371373.350	15.76
J20	2529926.478	38371374.301	

点号	X	Y	边长
J20	2529926.478	38371374.301	25.28
J21	2529928.556	38371349.110	
J22	2529930.264	38371349.752	1.82
J23	2529940.506	38371354.166	11.15
J1	2529985.043	38371373.360	48.50
S=55777.26平方米,合83.6659亩			

佛山市全方测绘有限公司

测量员: 郑浩明
绘图员: 杨天才
检查员: 吕奇